


36453
 Bruce A. Ewing
 Surveyor

APPROVED BY:
 BRUCE A. EWING
 SURVEYOR

CONVEYED TO:
 COLUMBIAN TRUST INC.
 COLUMBIAN TRUST ASSOCIATE

PINE ROAD
 (50' WIDE)

WHITE HORSE PIKE U.S. ROUTE 30
 (60' WIDE)

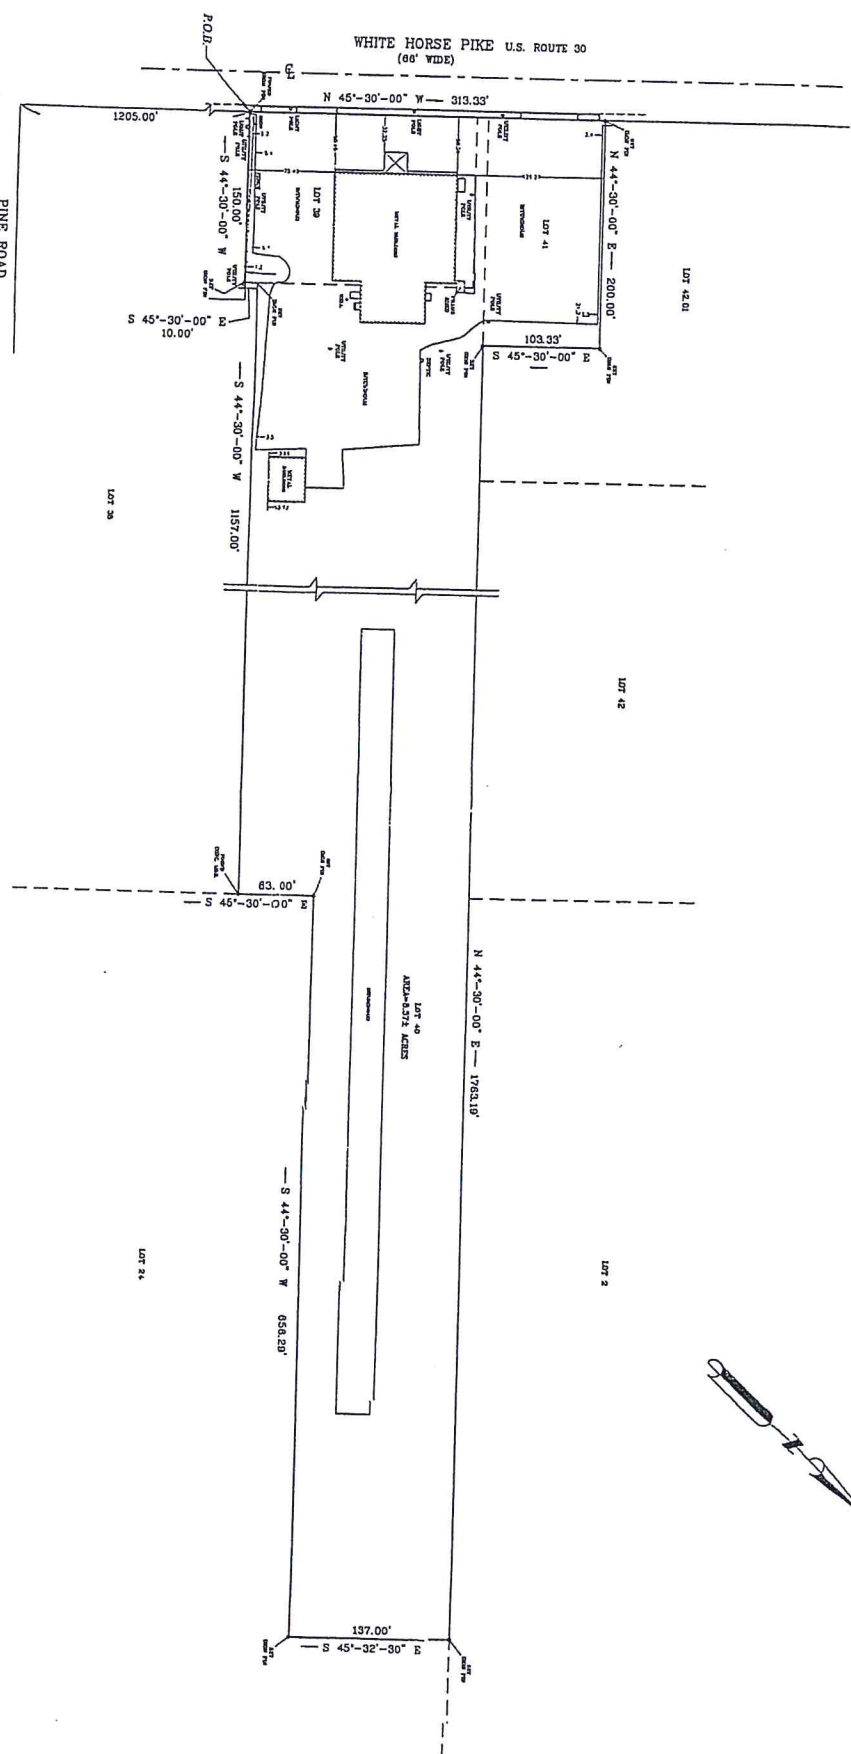

NOTES:
 1. ALL DIMENSIONS GIVEN IN FEET, UNLESS OTHERWISE NOTED.
 2. ALL BEARINGS GIVEN IN DEGREES, MINUTES AND SECONDS.

SURVEY OF PREMISES
 485 WHITE HORSE PIKE
 SITUATED IN
 TOWN OF HAMILTON
 COUNTY OF ATLANTIC, NEW JERSEY
 DATE: 10/10/08 FILED: 1-1-09
 BRUCE A. EWING
 SURVEYOR