
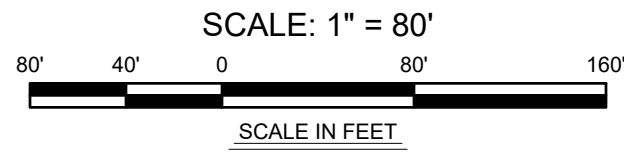


DRAWING LOCATION	w:\FILE\COMMON\11190032\ENGINEERING\green acres concept
LAST DATE SAVED	fy2028\ES_110032_CONCEPT.dwg
LAST SAVE BY	11/14/2028 jmsale

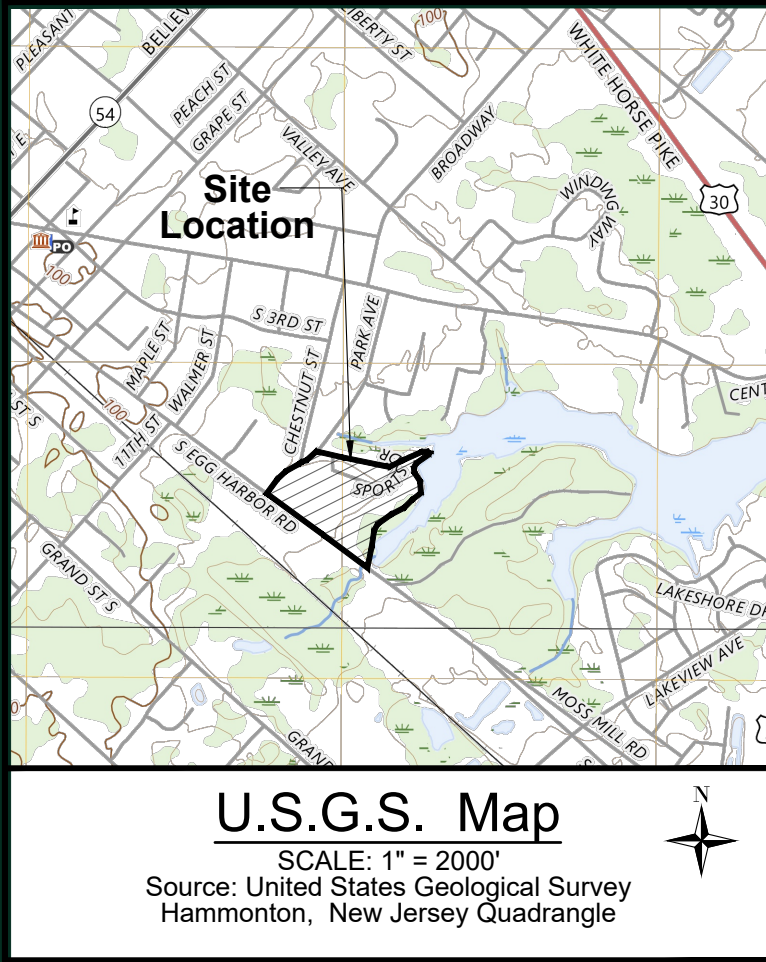

CP-0
CP-1

NOTE
THIS SET OF PLANS HAS BEEN PREPARED FOR PURPOSES OF MUNICIPAL AND OTHER AGENCY REVIEW AND APPROVAL. THIS SET OF PLANS SHALL NOT BE UTILIZED AS CONSTRUCTION DOCUMENTS UNTIL ALL CONDITIONS OF APPROVALS HAVE BEEN SATISFIED ON THE DRAWINGS AND EACH DRAWING HAS BEEN REVISED TO INDICATE "FINAL ISSUED FOR CONSTRUCTION".

ADAMS, REHMANN & HEGGAN ASSOCIATES, INC.
215 BELLEVUE AVENUE
PO BOX 579
HAMMONTON, NJ 08037-2019
TEL (609) 581-0482
FAX (609) 587-8809

ARH ASSOCIATES
Certificate of Authorization
NJ No. 24G42797300 DE No. 2167


CONCEPT PLAN FOR
HAMMONTON LAKE PARK
RECREATIONAL IMPROVEMENTS
BLOCK 3801 LOT 15
TOWN OF HAMMONTON ATLANTIC COUNTY NEW JERSEY

DATE: JANUARY 6, 2028
SCALE: AS SHOWN
DRAWN BY: JM
CHECKED: JS
PROJ. NO.: 11-90032


1 of 2

DRAFT

IF THIS PLAN OR DOCUMENT DOES NOT CONTAIN A SIGNED SEAL, PROFESSIONAL EXPIRATION DATE, AND EXPIRATION NUMBER OF THE NEW JERSEY BOARD OF PROFESSIONAL ENGINEERS, THIS DOCUMENT IS UNOFFICIAL. NO DOCUMENT MAY BE ALTERED.

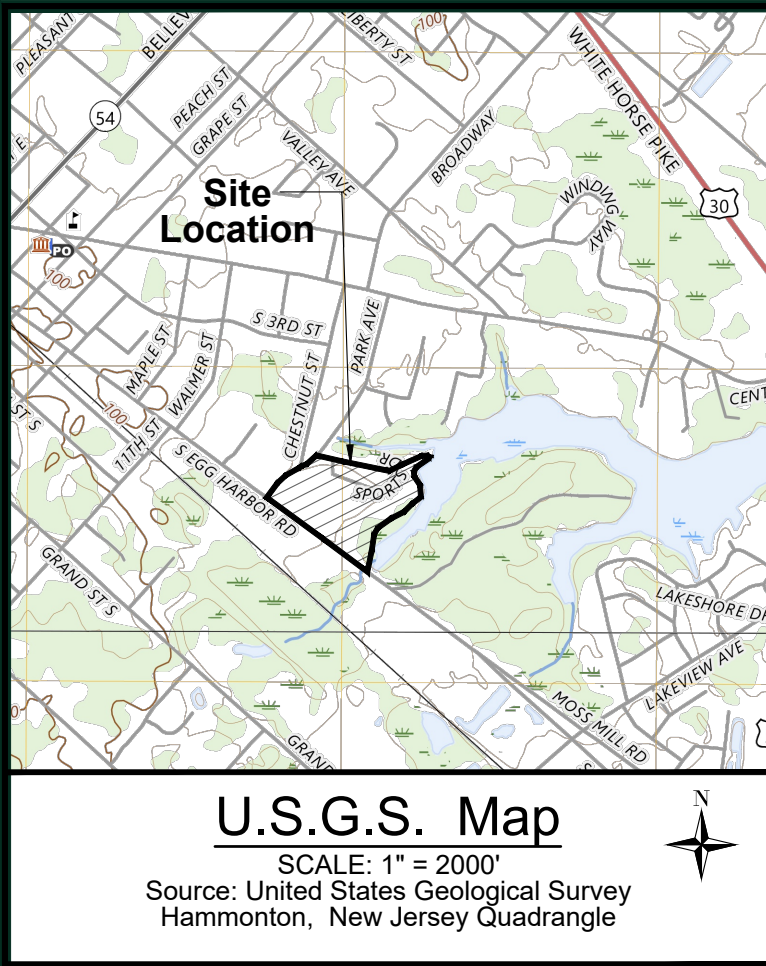


INSET 1 - RECREATIONAL DEVELOPMENT & IMPROVEMENTS
SCALE 1" = 30'

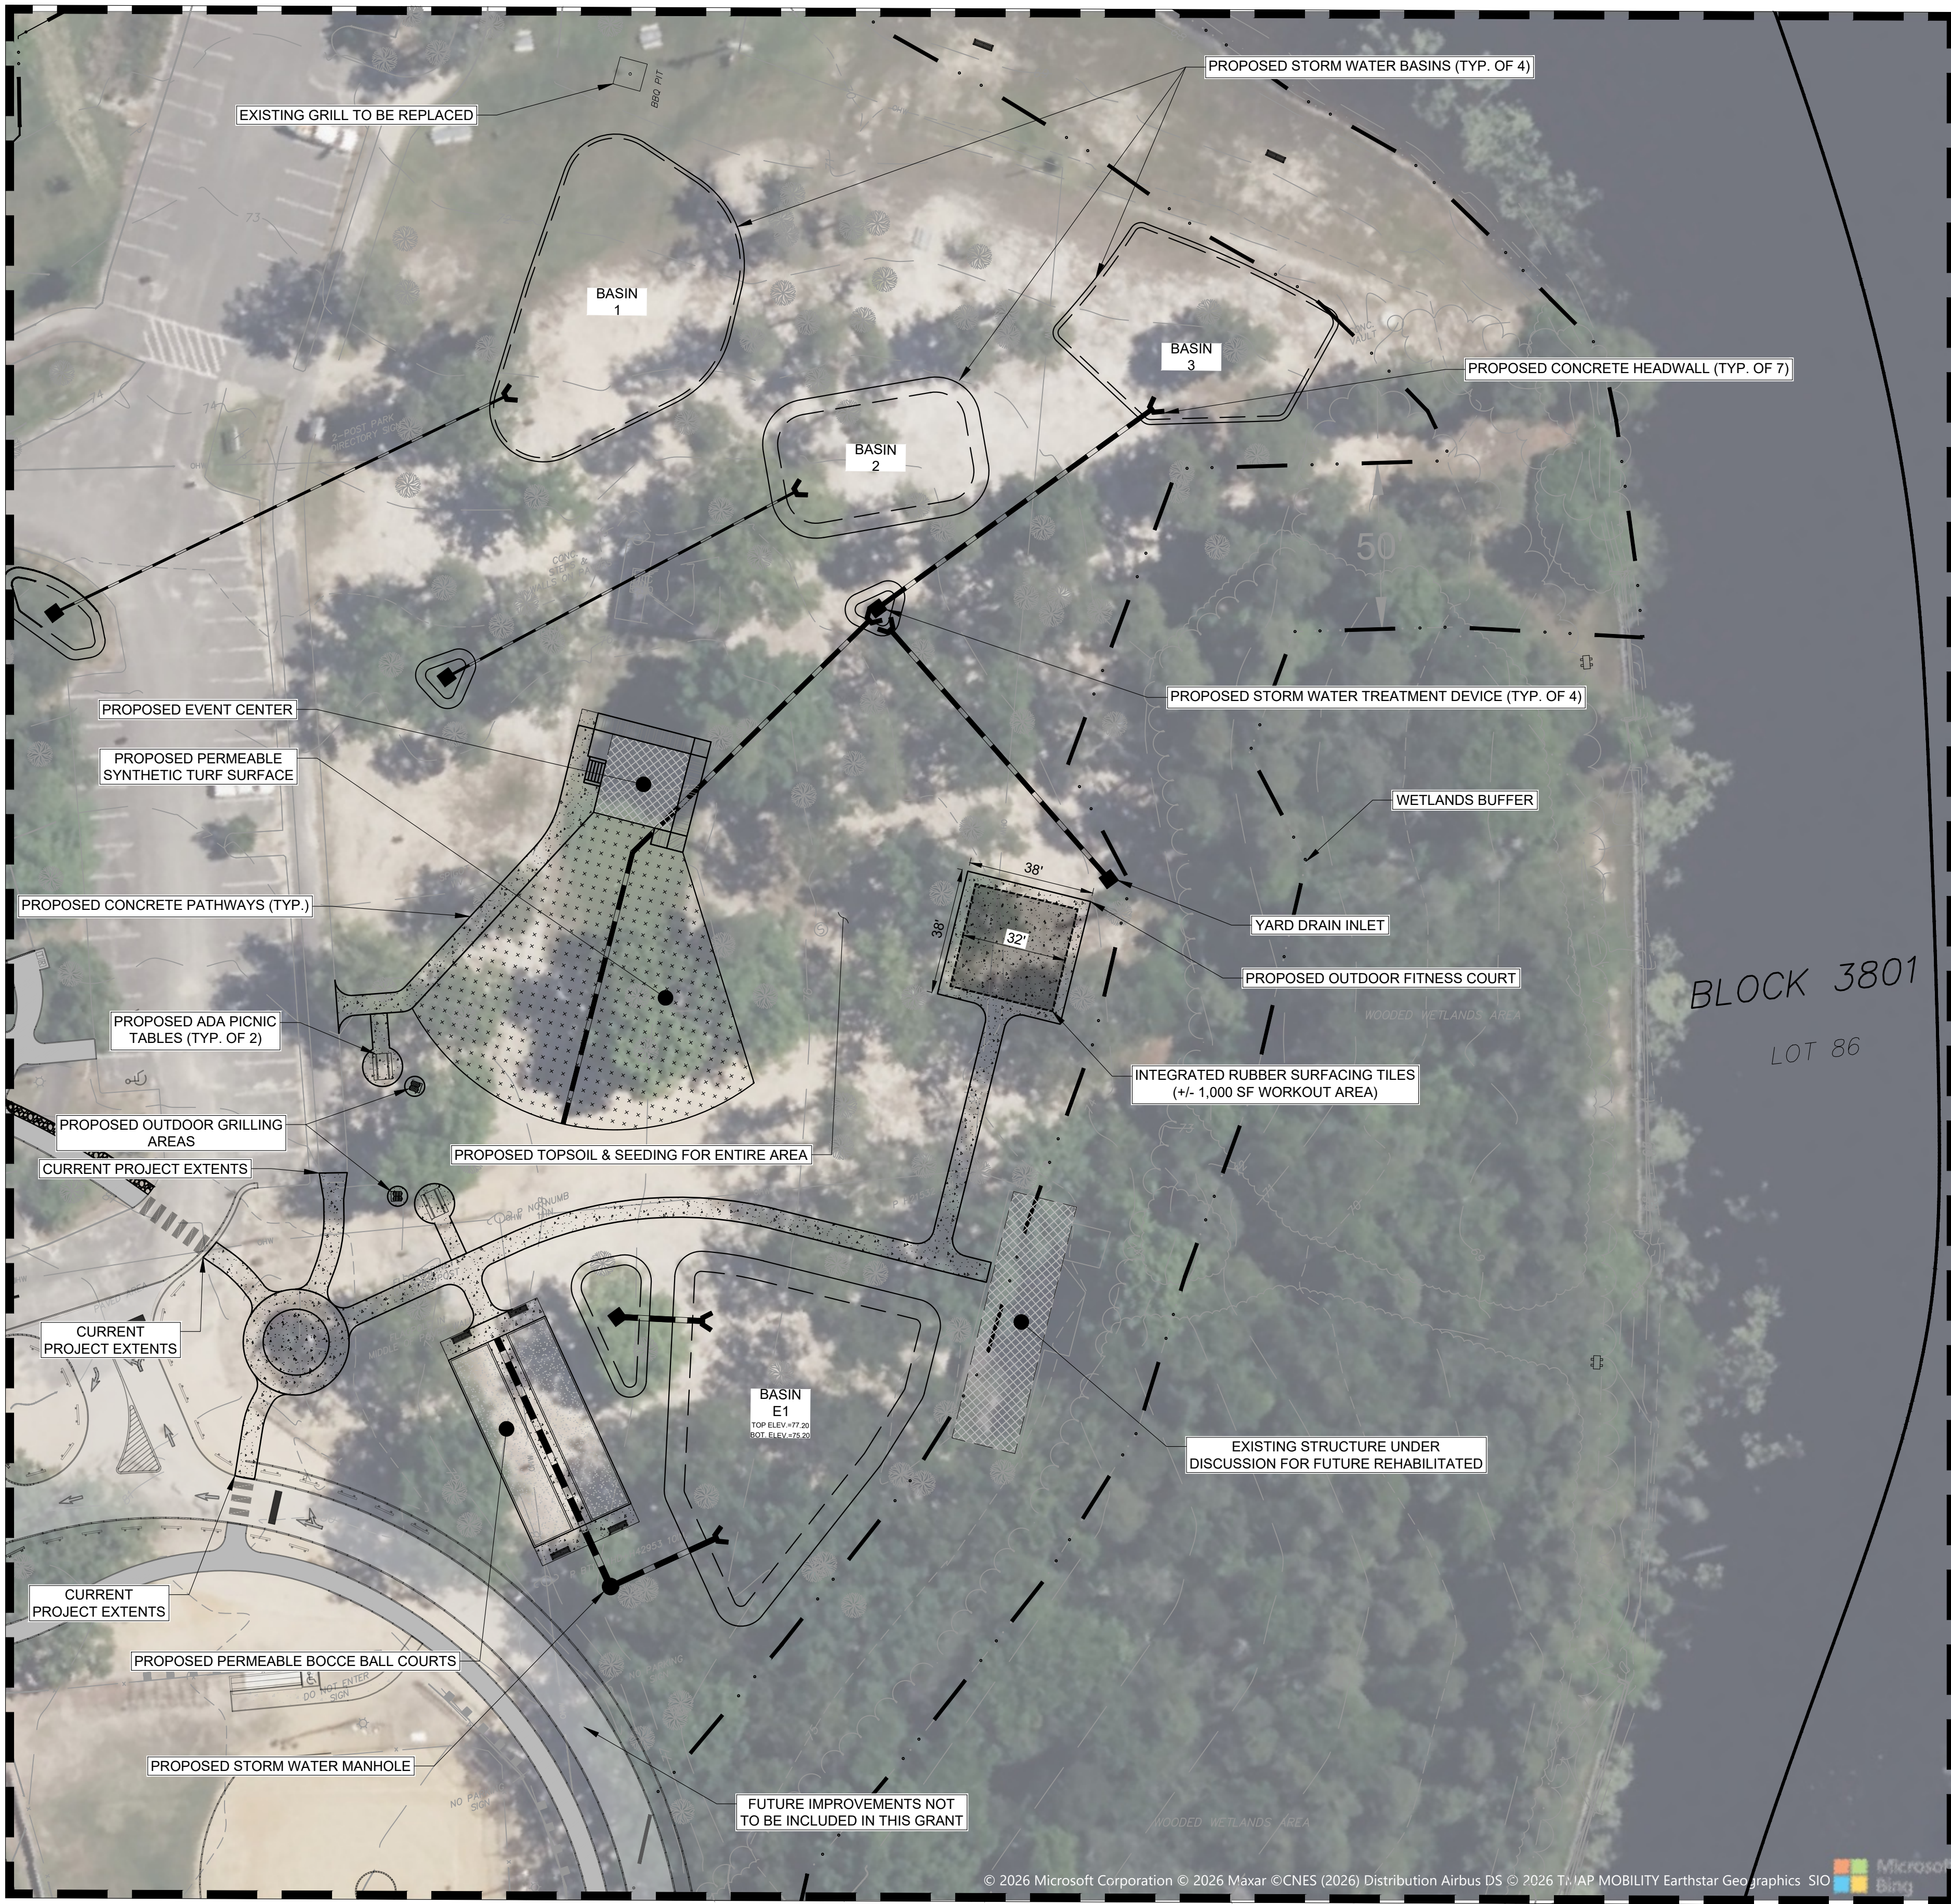

INSET 2 - RECREATIONAL DEVELOPMENT & IMPROVEMENTS
SCALE 1" = 30'

NOTE

THIS SET OF PLANS HAS BEEN PREPARED FOR PURPOSES OF MUNICIPAL AND OTHER AGENCY REVIEW AND APPROVAL. THIS SET OF PLANS SHALL NOT BE UTILIZED AS CONSTRUCTION DOCUMENTS UNTIL ALL CONDITIONS OF APPROVALS HAVE BEEN SATISFIED ON THE DRAWINGS AND EACH DRAWING HAS BEEN REVISED TO INDICATE "FINAL ISSUED FOR CONSTRUCTION".

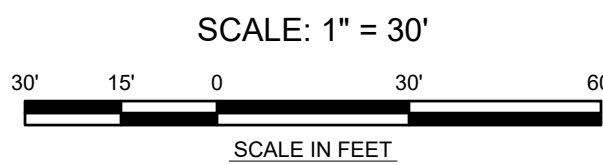

CP-1

CP-1

DATE	JANUARY 6, 2026
SCALE	1" = 30'
DRAWN BY	JM
CHECKED	JS
PROJ. NO.	11-90032

CONCEPT PLAN
FOR
HAMMONTON LAKE PARK
RECREATIONAL IMPROVEMENTS
BLOCK 3801, LOT 15
TOWN OF HAMMONTON, ATLANTIC COUNTY, NEW JERSEY

REVISIONS

ADAMS, REHMANN & HEGGAN
ASSOCIATES, INC.
215 BELLEVUE AVENUE
PO BOX 579
HAMMONTON, NJ 08037-2019
TEL (609) 581-0482
FAX (609) 587-8809



DRAFT

IF THIS PLAN OR DOCUMENT DOES NOT CONTAIN A SIGNED SEAL, PROFESSIONAL ENGINEER'S LICENSE NUMBER, AND EXPIRATION DATE, IT IS NOT VALID. NO PART OF THIS DOCUMENT SHALL BE REPRODUCED OR TRANSMITTED IN ANY FORM OR BY ANY MEANS, ELECTRONIC OR MECHANICAL, INCLUDING PHOTOCOPYING, RECORDING, OR BY ANY INFORMATION STORAGE AND RETRIEVAL SYSTEM, WITHOUT THE WRITTEN PERMISSION OF ADAMS, REHMANN & HEGGAN, ASSOCIATES, INC. IT IS STRICTLY PROHIBITED.